
MARINE RELATED COMMERCIAL BUILDING WITH ANCILLARY FOOD SERVICE ESTABLISHMENT

301 AND 311 N.W. SOUTH RIVER DR., MIAMI, FL, 33128 FOR PRESENTATION TO MIAMI RIVER COMMISSION

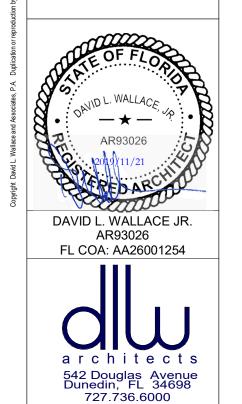

MARINE RELATED
COMMERCIAL BUILDING WIT
ANCILLARY FOOD SERVICE
ESTABLISHMENT



DRAWN

CM
EDIT DATE

11/21/2019 10:39:23 AM
ISSUE DATE

06/12/19

SCALE

3/8" = 1'-0"

JOB NUMBER

19-004
PROJECT STATUS
SCHEMATIC DESIGN
SHEET NAME

SKETCH OF BOUNDARY AND TOPOGRAPHIC SURVEY OF: 301, 311 & 325 NW SOUTH RIVER DRIVE, MIAMI, FL.

EGEND:

M.D.C.R. MIAMI—DADE COUNTY RECORDS
L.B. LICENSED BUSINESS
NGVD 29 NATIONAL GEODETIC VERTICAL
DATUM OF 1929
TRAV. PT. TRAVERSE POINT
P.B. PLAT BOOK

P.B. PLAT BOOK
PG. PAGE
P.I. POINT OF INTERSECTION
(P) DENOTES DISTANCE BASED
ON PLATS OF RECORD

(DFT) BEARING AND DISTANCE DERIVED FROM A
FIELD TRAVERSE. PROPERTY CORNER
MONUMENTS, BASED ON FIELD MEASUREMENTS
FROM A RANDOM TRAVERSE.

A/C AIR CONDITIONING UNIT

OVERHEAD WIRES


© CENTERLINE

EL. ELEVATION

F.F.E. FINISHED FLOOR ELEVATION

SURFACE ELEVATION

BREAK IN SCALE

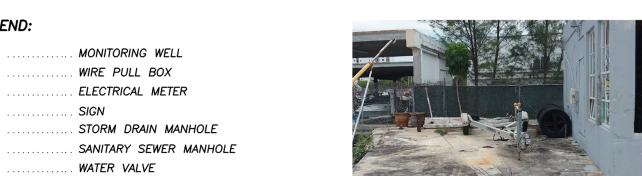

SEWER VALVE

CATCH BASIN

GUY ANCHOR

FIRE HYDRANT WATER METER

BOAT ANCHOR

METAL BOLLARD

UTILITY MANHOLE

WELL MANHOLE

BACK FLOW PREVENTER

WATER & ELECTRIC DISTRIBUTION

CONCRETE LIGHT POLE

VIEW 1




VIEW 2 NOT TO SCALE



VIEW 3 NOT TO SCALE




VIEW 4

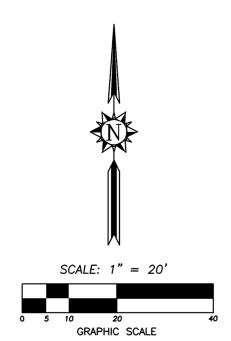






LOCATION MAP

NOT TO SCALE

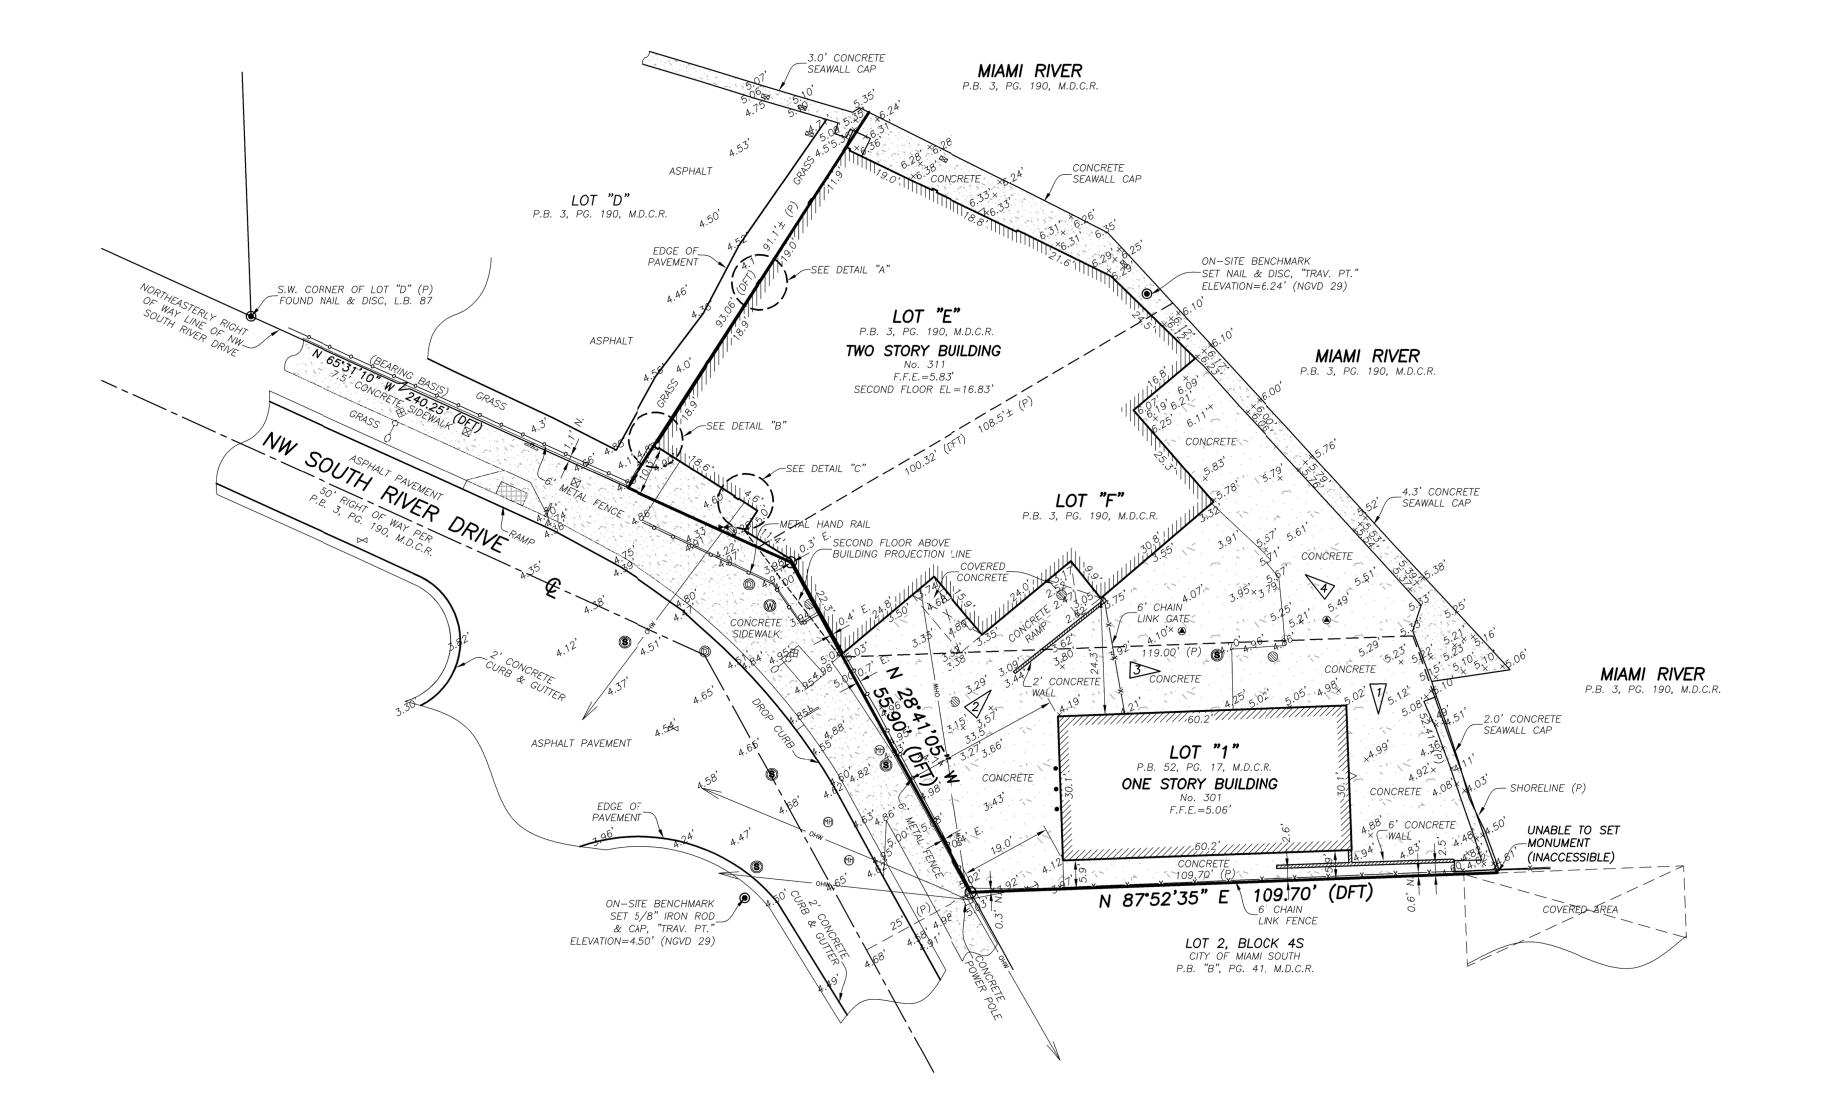

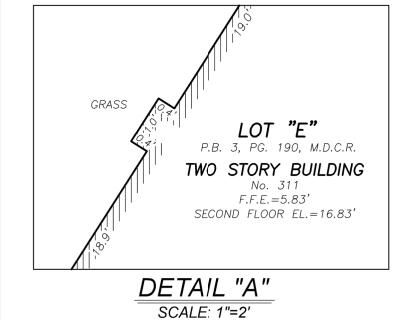

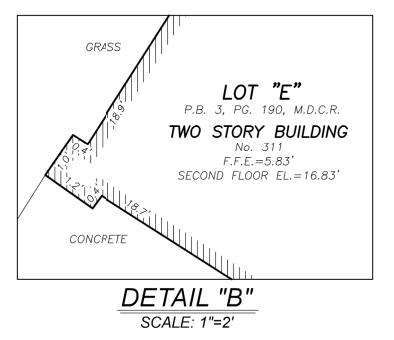

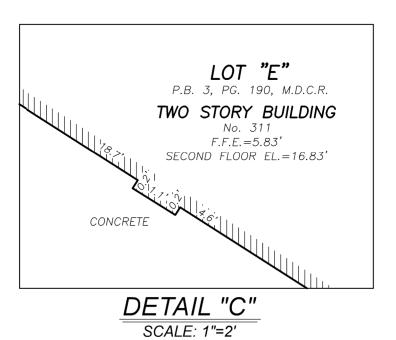

FGAL DESCRIPTION:

LOT 1, HUNT SUBDIVISION, ACCORDING TO THE PLAT THEREOF, AS RECORDED IN PLAT BOOK 52, PAGE 17, OF THE PUBLIC RECORDS OF MIAMI-DADE COUNTY, FLORIDA.

LOTS E AND F, SILVERSON AND TATUM'S SUBDIVISION, ACCORDING TO THE PLAT THEREOF, AS RECORDED IN PLAT BOOK 3, PAGE 190, BOTH OF THE PUBLIC RECORDS OF MIAMI—DADE COUNTY FI ORIDA

SURVEY NOTES

1. THIS SURVEY REPRESENTS A BOUNDARY AND TOPOGRAPHIC SURVEY AS DEFINED BY STANDARDS OF PRACTICE FOR SURVEYING AND MAPPING, CHAPTER 5J-17, FLORIDA ADMINISTRATIVE CODES. THIS SURVEY IS NOT VALID WITHOUT THE SIGNATURE AND THE ORIGINAL RAISED SEAL OF A FLORIDA LICENSED SURVEYOR AND MAPPER.

2. THE PROPERTY SHOWN HEREON LIES WITHIN FLOOD ZONE AE, ELEVATION 9' (NGVD 29), AS SHOWN IN FLOOD INSURANCE RATE MAP NUMBER 12086C 0314 L, COMMUNITY NUMBER 120650, CITY OF MIAMI, MIAMI—DADE COUNTY, FLORIDA. MAP REVISED DATE: SEPTEMBER 11, 2009.

3. THE INFORMATION DEPICTED ON THIS SURVEY REPRESENTS THE RESULTS OF A FIELD SURVEY ON THE DATE INDICATED AND CAN ONLY BE CONSIDERED AS A REPRESENTATION OF THE GENERAL CONDITIONS EXISTING AT THAT TIME.

4. THE SURVEYOR DID NOT INSPECT THE PROPERTY SHOWN HEREON FOR ENVIRONMENTAL

5. OWNERSHIP OF WALLS OR FENCES WAS NOT DETERMINED.

6. TREES, HEDGES, ORNAMENTAL PLANTS, IRRIGATION LINES, WELLS AND SPRINKLERS HEADS (IF ANY), NOT LOCATED OR SHOWN HEREON.

7. THE INFORMATION CONTAINED IN THIS DOCUMENT WAS PREPARED BY ECS LAND SURVEYORS, INC. ECS LAND SURVEYORS HAS TAKEN ALL REASONABLE STEPS TO ENSURE THE ACCURACY OF THIS DOCUMENT. WE CANNOT GUARANTEE THAT ALTERATIONS AND/OR MODIFICATIONS WILL NOT BE MADE BY OTHERS AFTER IT LEAVES OUR POSSESSION. THIS DOCUMENT MUST BE COMPARED TO THE ORIGINAL HARD COPY (WHICH BEARS THE RAISED SURVEYOR'S CERTIFICATION SEAL IF APPLICABLE) TO ENSURE THE ACCURACY OF THE INFORMATION CONTAINED HEREON AND TO FURTHER ENSURE THAT ALTERATIONS AND/OR MODIFICATIONS HAVE NOT BEEN MADE. ECS LAND SURVEYORS MAKES NO WARRANTIES, EXPRESS OR IMPLIED, CONCERNING THE ACCURACY OF THE INFORMATION CONTAINED IN THIS OR ANY DOCUMENT TRANSMITTED OR REVIEWED BY COMPUTER OR OTHER ELECTRONIC MEANS. CONTACT ECS LAND SURVEYORS DIRECTLY FOR VERIFICATION OF

8. SUBSURFACE UTILITIES, FOUNDATIONS AND ENCROACHMENTS WERE NOT LOCATED AND ARE NOT SHOWN HEREON. THIS SITE COULD HAVE UNDERGROUND INSTALLATIONS THAT ARE NOT SHOWN HEREON. BEFORE DESIGN, CONSTRUCTION OR EXCAVATION, CONTACT SUNSHINE STATE ONE CALL OF FLORIDA (811 OR 1-800-432-4770 AND THE APPROPRIATE UTILITY COMPANIES FOR FIELD VERIFICATION OF UTILITIES. THIS SURVEY IS LIMITED TO ABOVEGROUND FEATURES ONLY.

PROPERTY BEING SURVEYED. THERE MAY BE ADDITIONAL RESTRICTIONS NOT SHOWN ON THIS SURVEY THAT MAY BE FOUND IN THE PUBLIC RECORDS OF MIAMI—DADE COUNTY, FLORIDA.

10. ADDITIONS OR DELETIONS TO SURVEY MAPS OR REPORTS BY OTHER THAN THE SIGNING PARTY OR PARTIES ARE PROHIBITED WITHOUT WRITTEN CONSENT OF THE SIGNING PARTY OR

9. ECS LAND SURVEYORS, INC., DID NOT SEARCH THE PUBLIC RECORDS OF MIAMI-DADE COUNTY, FLORIDA FOR OWNERSHIP, RIGHTS-OF-WAY, EASEMENTS OR OTHER MATTERS AFFECTING THE

11. THE ELEVATIONS SHOWN HEREON ARE BASED ON A MIAMI DADE COUNTY BENCHMARK "N-3012" AND REFER TO THE NATIONAL GEODETIC VERTICAL DATUM OF 1929 (NGVD 259). THE MARK IS A PK NAIL AND ALUMINUM WASHER SET IN CONCRETE CATCH BASIN AND IS LOCATED 48 FEET NORTH OF THE CENTERLINE OF N.W. 6th STREET AND 33 FEET EAST OF THE CENTERLINE OF N.W. 7th AVENUE. ELEVATION=3.56'.

12. THE PROPERTY SHOWN HEREON CONTAINS 0.76 ACRES (32,943 SQUARE FEET), MORE OR LESS. THE AREA SHOWN HEREON WAS CALCULATED TO THE EDGE OF THE CONCRETE SEAWALL CAP.

13. BUILDING DIMENSIONS WERE MEASURED AT GROUND LEVEL AND ARE OVERALL. ARCHITECTURAL DETAILS MAY NOT BE SHOWN.

14. THERE ARE NO TREES ON THE PROPERTY SHOWN HEREON.

THIS SURVEY IS CERTIFIED TO:

PUNTALLANA, LLC.

CERTIFICATE:

THIS IS TO CERTIFY THAT THIS BOUNDARY AND TOPOGRAPHIC SURVEY WAS MADE UNDER MY RESPONSIBLE CHARGE AND IS ACCURATE AND CORRECT TO THE BEST OF MY KNOWLEDGE AND BELIEF.

JAVIER DE LA ROCHA PROFESSIONAL SURVEYOR AND MAPPER NO. 6080 STATE OF FLORIDA

ECS LAND SURVEYORS, INC. L.B. 7551 email:javier@exactacomm.com

ONE NO. 561-314-0769 FAX NO. 561-314

LAND SURVEYORS, INC.

L.B. 7551

SEAL

NOT VALID UNLESS

SEALED HERE

WITH

AN EMBOSSED

SURVEYOR'S SEAL

CETCH OF BOUNDARY
TOPOGRAPHIC SURVEY
TOPOGRAPHIC SURVEY

OUTZES E AND F
SECOKS: PRANTS SUBDIVISION
SECOKS: PRANTS 190, M.D.C.R.

ELON PLAT BOOK 52, PAGE 17, M.D.C.R.

NT: PUNTALLANA, LLC.

NBY J.E.C.

AST FIELD DATE: 05/05/19

ECS1575

01 of

01

REQUIRED

*LOT WIDTH: "THIS IS A LEGAL NONCONFORMING LOT UNDER MIAMI 21 SECTION 7.2.7 (a) AND THUS MAY CONTINUE."

SITE AREA CALCULATIONS LOCATION: 301 N.W. SOUTH RIVER DR., MIAMI, FL, 33128. **PROVIDED** D3 (MARINE)-WATERFRONT INDUSTRIAL DISTRICT ZONES ZONING: USE: MARINE-RELATED COMMERCIAL FOOD SERVICE **ESTABLISHMENT** 10,000 SF MIN. (0.229 ACRES) LOT AREA (sqft): 5,659 SF (0.13 ACRES) 100 FT MIN. VARIES BETWEEN 57' 1 1/2" AND 166' 11" LOT WIDTH* **LOT COVERAGE (sq.ft.): 90% (MAX.)**** 5,659 SF x 90% = **5,093 SF (MAX.)** 2,283 SF (40%) MAX HEIGHT: 6 STORIES "PURSUANT TO MIAMI 21 ARTICLE 4, 3 PARKING SPACES MIN. FOR EVERY 1000 SF OF PARKING REQUIREMENTS: COMMERCIAL SPACE (9,954 SF / 1000 SF x 3(PARKING TABLE 4, PARKING MAY BE REDUCED BY SPACES) = 29.8) ONE HUNDRED PERCENT(100%) FOR ANY STRUCTURE A FLOOR AREA OF TEN THOUSAND (10,000) SQUARE FEET 1 BICYCLE RACK SPACE FOR EVERY 20 VEHICULAR BICYCLE RACK SPACES. (30 / 20 (VEHICULAR SPACES) = 1.5) TOTAL = 2 BICYCLE RACK SPACE LOADING BERTH: NOT REQUIRED FOR LESS THAN 25,000 SF AREA. PROVIDED = 9,945 SF AS PER MIAMI 21 ZONING CODE, ARTICLE 4, TABLE 5: BUILDING FUNCTION: PARKING AND LOADING.

LOT AREA TWO BUILDINGS		
SITE AREA (SQ.FT)	ACRES	
5,659 SF	0.13 acres	

*LOT AREA: LOT AREA SHALL BE THE AREA WITHIN THE LOT PROPERTY LINES, EXCLUDING ANY PORTIONS OF STREET RIGHTS-OF-WAY OR OTHER REQUIRED DEDICATIONS." AS PER MIAMI 21 ZONING CODE, ARTICLE 1. DEFINITIONS


*OPEN SPACE REQUIREMENTS .			
NAME	AREA	MINIMUM REQ'D AREA	PROPOSED %
OPEN SPACE	3,376 SF	5% LOT AREA MIN.=5,659 SF x 5% = 283 SF (MIN.)	3376 SF (59%)


*OPEN SPACE: "ANY PARCEL OR AREA OF LAND OR WATER ESSENTIALLY UNIMPROVED BY PERMANENT BUILDINGS AND OPEN TO THE SKY; SUCH SPACE SHALL BE RESERVED FOR PUBLIC OR PRIVATE USE. OPEN SPACES MAY INCLUDE PARKS, GREENS, SQUARES, COURTYARDS, GARDENS, PLAYGROUNDS, PASEOS (WHEN DESIGNED PREDOMINANTLY FOR PEDESTRIANS), AND PEDESTRIAN PATHS OR ASSOCIATED LANDSCAPED AREAS." AS PER MIAMI 21 ZONING CODE, ARTICLE 1. DEFINITIONS

LANDSCAPE CALCULATIONS.				
AREA SITE (SQ. FT.) 2	Name	LANDSCAPE AREA	MAXIMUM REQ'D AREA	PROPOSED %

PROPOSED USE: OFFICES	RETAIL (ALLOWED BY WARRANT: OFFICE / GENERAL COMMERCIA	L)
BUILDING SETBACKS:	REQUIRED	PROVIDED
PRINCIPAL FRONT:	5FT MIN	17'-10"
SECONDARY FRONT:	5FT MIN	-
SIDE:	0 FT MIN.	0'
REAR:	0 FT MIN.	-
WATERFRONT SETBACKS:	20FT MIN. AS PER MIAMI 21 ZONING CODE, ARTICLE 3.11.a.1	20'-3" (*)
WATER FRONT WIDTH:	25FT MIN.	52'-0"

(*) EXISTING NONCONFORMING BUILDING TO REMAIN. COMPLIANCE WITH EXISTING WATERFRONT SETBACKS. "ALL EXPANSIONS, REPAIRS, REMODELING AND MAINTENANCE THAT DO NOT ENLARGE THE NONCONFORMITY OF THE STRUCTURE ARE PERMITTED CONSISTENT WITH THE FLORIDA BUILDING CODE." AS PER MIAMI 21 SEC. 7.2.3(d)

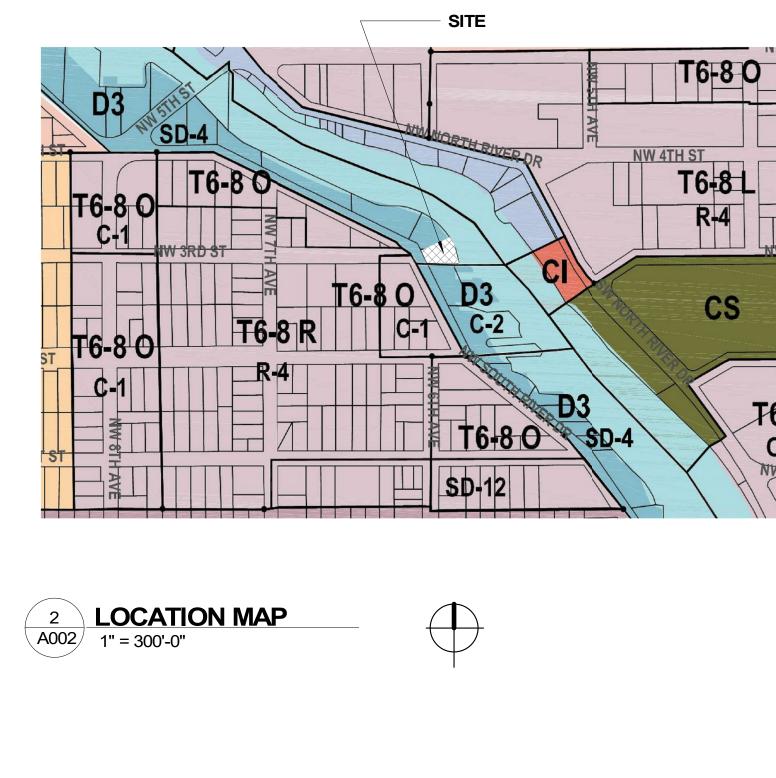

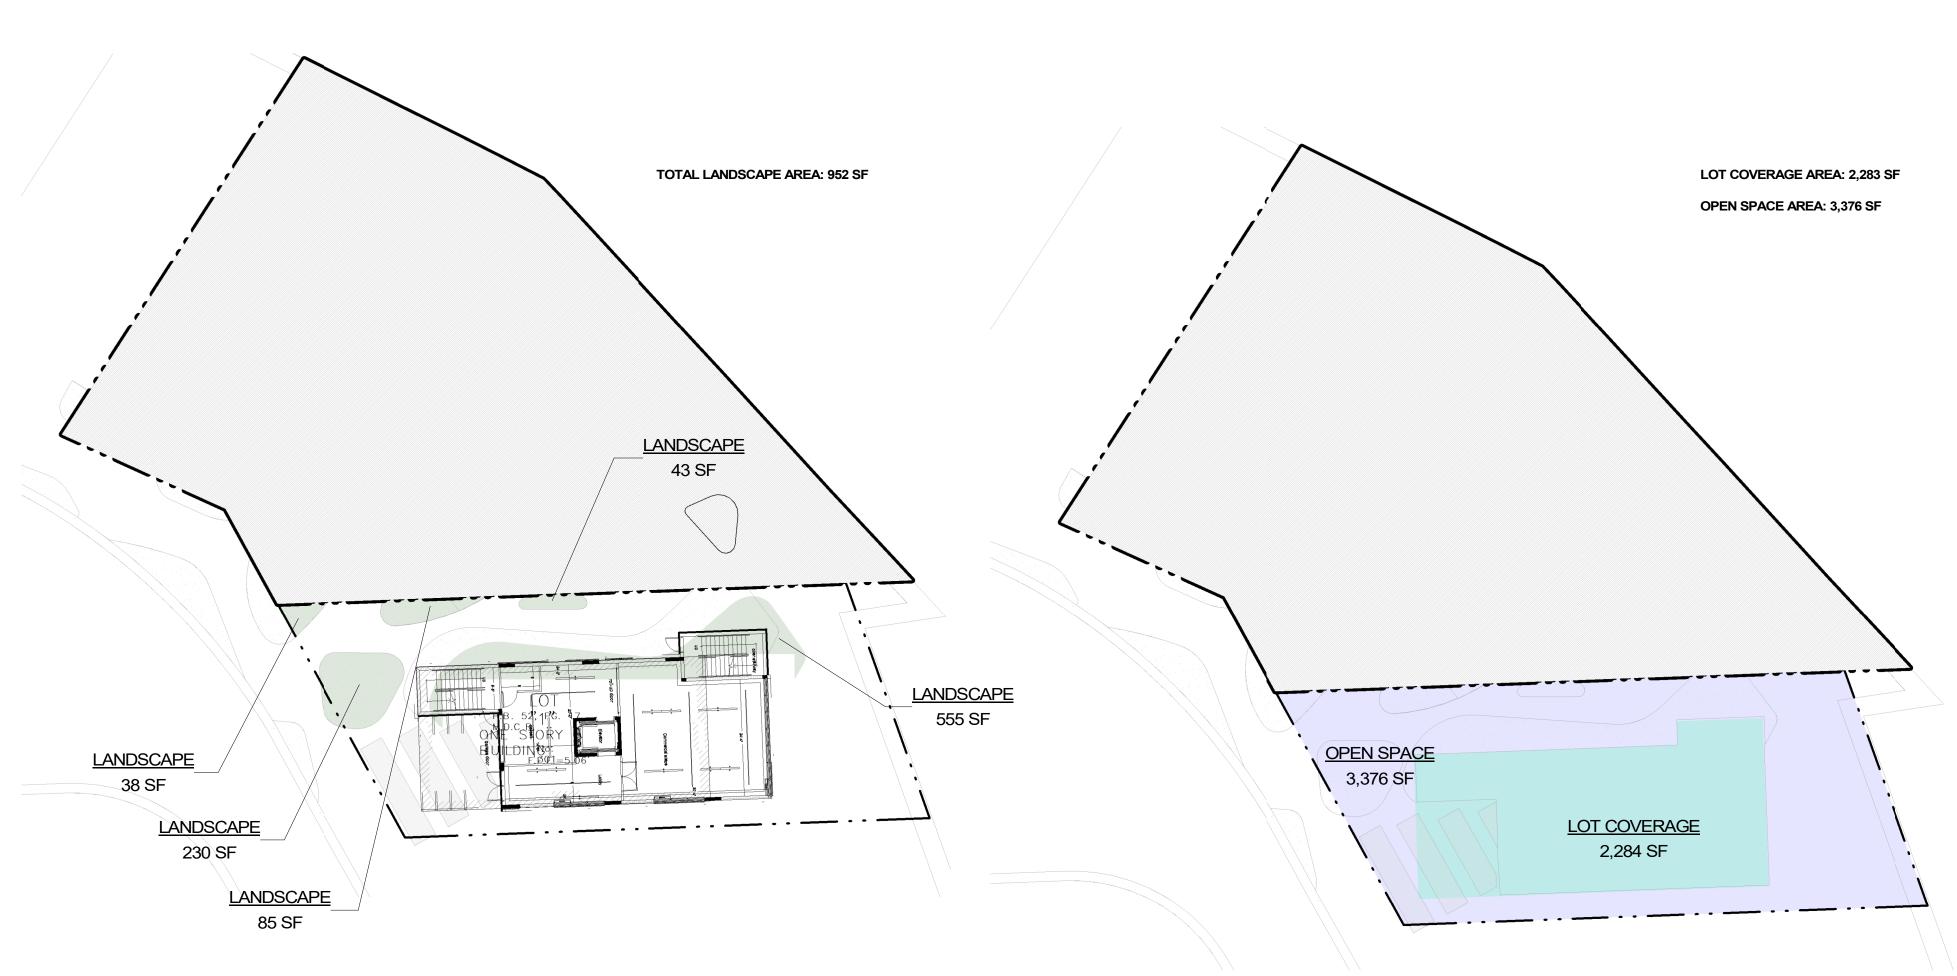

LANDSCAPE AREA DIAGRAM


VICINITY LOCATION MAP

A002 1" = 300'-0"

BUILDING SITE





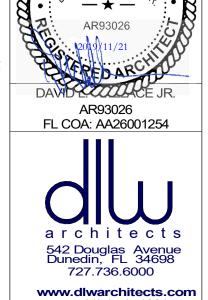

DRAWN Author EDIT DATE 11/20/2019 10:09:57 AM ISSUE DATE 10/02/19 SCALE JOB NUMBER 19-004 PROJECT STATUS

> SHEET NAME ZONING DATA

SCHEMATIC DESIGN

11,001 SF (0.252 ACRES)

VARIES BETWEEN 57' 1 1/2" AND 166' 11" 7,105 SF (71.7%) EXISTING TO REMAIN 2 STORIES 3 PARKING SPACES MIN. FOR EVERY 1000 SF OF ADAPTIVE USE OF EXISTING BUILDING. COMMERCIAL SPACE (9,954 SF / 1000 SF x 3(PARKING SPACES) = 29.8) (TOTAL = 30 PARKING SPACES) NO ADDITIONAL PARKING REQUIRED 1 BICYCLE RACK SPACE FOR EVERY 20 VEHICULAR

PROVIDED

EXISTING BUILDING - ADAPTIVE USE PROPOSED

SPACES. (30 / 20 (VEHICULAR SPACES) = 1.5)
TOTAL = 2 BICYCLE RACK SPACE NOT REQUIRED FOR LESS THAN 25,000 SF AREA . PROVIDED = 9,945 SF AS PER MIAMI 21 ZONING CODE, ARTICLE 4, TABLE 5: BUILDING FUNCTION: PARKING AND LOADING.

D3 (MARINE)-WATERFRONT INDUSTRIAL DISTRICT ZONES

COMMERCIAL, FOOD SERVICE ESTABLISHMENT

PERMITED BY WARRANT (W) 10,000 SF MIN. (0.229 ACRES)

*LOT WIDTH: "THIS IS A LEGAL NONCONFORMING LOT UNDER MIAMI 21 SECTION 7.2.7 (a) AND THUS MAY CONTINUE.

SITE AREA CALCULATIONS

ZONING: USE:

LOT AREA (sqft):

LOT WDTH*

MAX HEIGHT:

BICYCLE RACK

LOADING BERTH:

PARKING REQUIREMENTS:

LOCATION: 311 N.W. SOUTH RIVER DR., MIAMI, FL, 33128.

REQUIRED

100 FT MIN.

8 STORIES

LOT COVERAGE (sq.ft.): 90% (MAX.)** 11001 SF x 90% = **9,900.9 SF (MAX.)**

	LOT AREA
SITE AREA (SQ.FT)	ACRES
11,001 SF	0.25 acres

*LOT AREA: LOT AREA SHALL BE THE AREA WITHIN THE LOT PROPERTY LINES, EXCLUDING ANY PORTIONS OF STREET RIGHTS-OF-WAY OR OTHER REQUIRED DEDICATIONS." AS PER MIAMI 21 ZONING CODE, ARTICLE 1. DEFINITIONS


*OPEN SPACE REQUIREMENTS			
NAME	AREA	MINIMUM REQ'D AREA	PROPOSED %
OPEN SPACE	3,879 SF	5% LOT AREA MIN.=11,001 SF x 5% = 550 SF (MIN.)	3,877 SF (35.2%)

*OPEN SPACE: "ANY PARCEL OR AREA OF LAND OR WATER ESSENTIALLY UNIMPROVED BY PERMANENT BUILDINGS AND OPEN TO THE SKY; SUCH SPACE SHALL BE RESERVED FOR PUBLIC OR PRIVATE USE. OPEN SPACES MAY INCLUDE PARKS, GREENS, SQUARES, COURTYARDS, GARDENS, PLAYGROUNDS, PASEOS (WHEN DESIGNED PREDOMINANTLY FOR PEDESTRIANS), AND PEDESTRIAN PATHS OR ASSOCIATED LANDSCAPED AREAS." AS PER MIAMI 21 ZONING CODE, ARTICLE 1. DEFINITIONS

LANDSCAPE CALCULATIONS			
AREA SITE (SQ. FT.)	LANDSCAPE AREA	MAXIMUM REQ'D AREA	PROPOSED %
11.001 SF	786 SF	20% OF OPEN SPACE AREA (775.8 SF)	20.3% OF OPEN SPACE AREA

BUILDING DATA	DANT (ALL OWED DY/MADDANT; COMMEDCIAL FOOD OFD)//OF FO	TARLICUMENT
PROPOSED USE: RESTAU	RANT (ALLOWED BY WARRANT: COMMERCIAL - FOOD SERVICE ES	TABLISHIVIENT)
BUILDING SETBACKS:	REQUIRED	PROVIDED
PRINCIPAL FRONT:	5FT MIN	4" (*)
SECONDARY FRONT:	5FT MIN	10 1/2" (*)
SIDE:	0' FT MIN.	0'
REAR:	0' FT MIN.	-
WATERFRONT SETBACKS:	20FT MIN. AS PER MIAMI 21 ZONING CODE, ARTICLE 3.11.a.1	4' 1" (*)
WATER FRONT WIDTH:	25FT MIN.	166' 11"

(*) EXISTING NONCONFORMING BUILDING TO REMAIN. COMPLIANCE WITH EXISTING WATERFRONT SETBACKS. "ALL EXPANSIONS, REPAIRS, REMODELING AND MAINTENANCE THAT DO NOT ENLARGE THE NONCONFORMITY OF THE STRUCTURE ARE PERMITTED CONSISTENT WITH THE FLORIDA BUILDING CODE." AS PER MIAMI 21 SEC. 7.2.3(d)

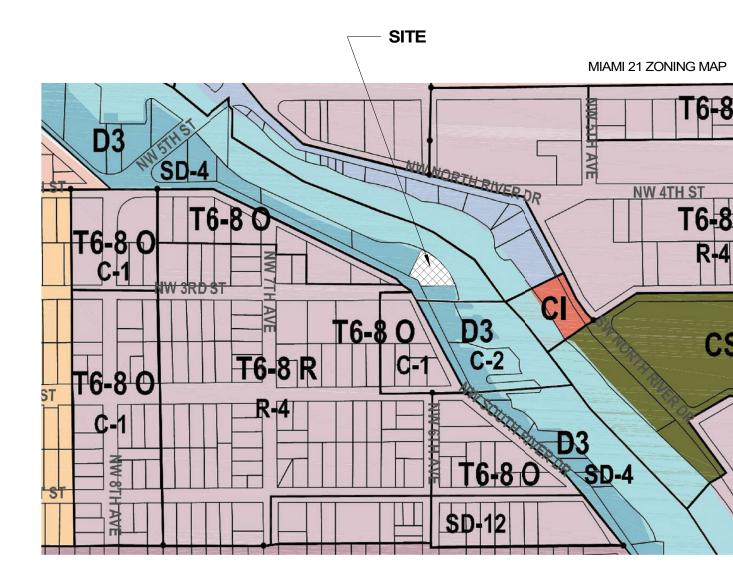

LOCATION MAP







3 A003 LANDSCAPE AREA DIAGRAM
1" = 20'-0"

1 VICINITY LOCATION MAP
1" = 300'-0"

BUILDING SITE

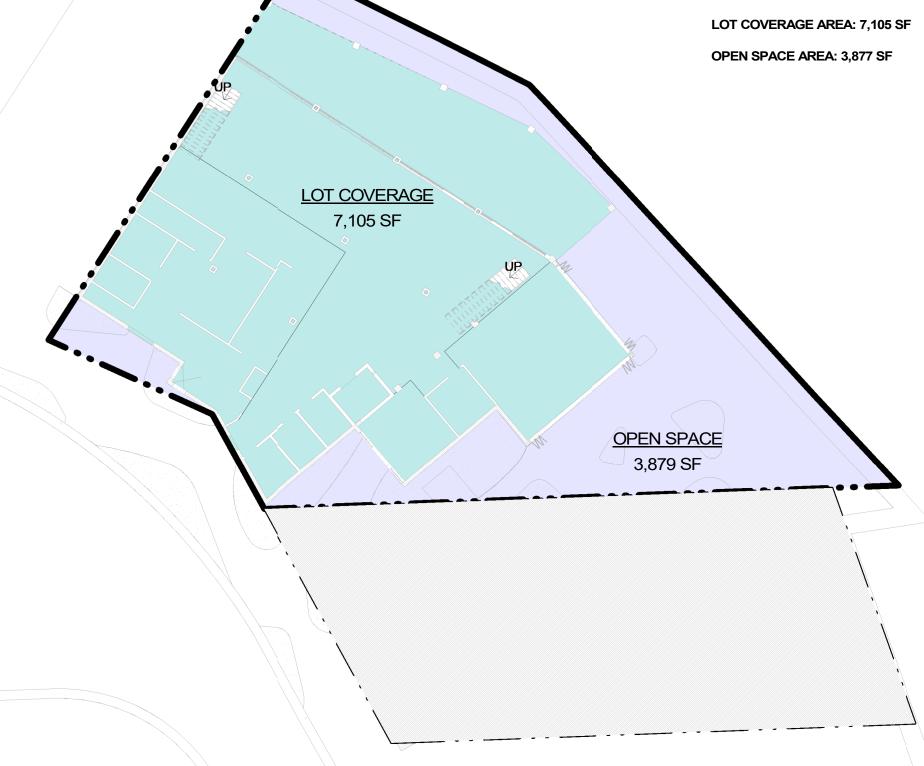

LOT COVERAGE / OPEN SPACE 4 DIAGRAMS A003 1" = 20'-0"

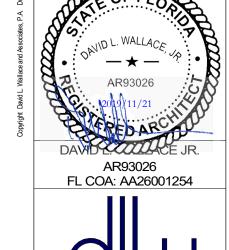

542 Douglas Avenue Dunedin, FL 34698 727.736.6000 www.dlwarchitects.com established 1981 DRAWN EDIT DATE 11/20/2019 10:10:01 AM ISSUE DATE 06/12/19 SCALE As indicated

JOB NUMBER 19-004 PROJECT STATUS SCHEMATIC DESIGN SHEET NAME ZONING DATA

COMMERCIAL BUILDING WIT ANCILLARY FOOD SERVICE

AR93026 FL COA: AA26001254

architects
542 Douglas Avenue
Dunedin, FL 34698
727.736.6000

Author
EDIT DATE
11/20/2019 10:10:05 AM
ISSUE DATE
10/14/19
SCALE


1/8" = 1'-0" JOB NUMBER

PROJECT STATUS SCHEMATIC DESIGN


SHEET NAME EXISTING BUILDINGS PHOTOS

SHEET NUMBER


A004

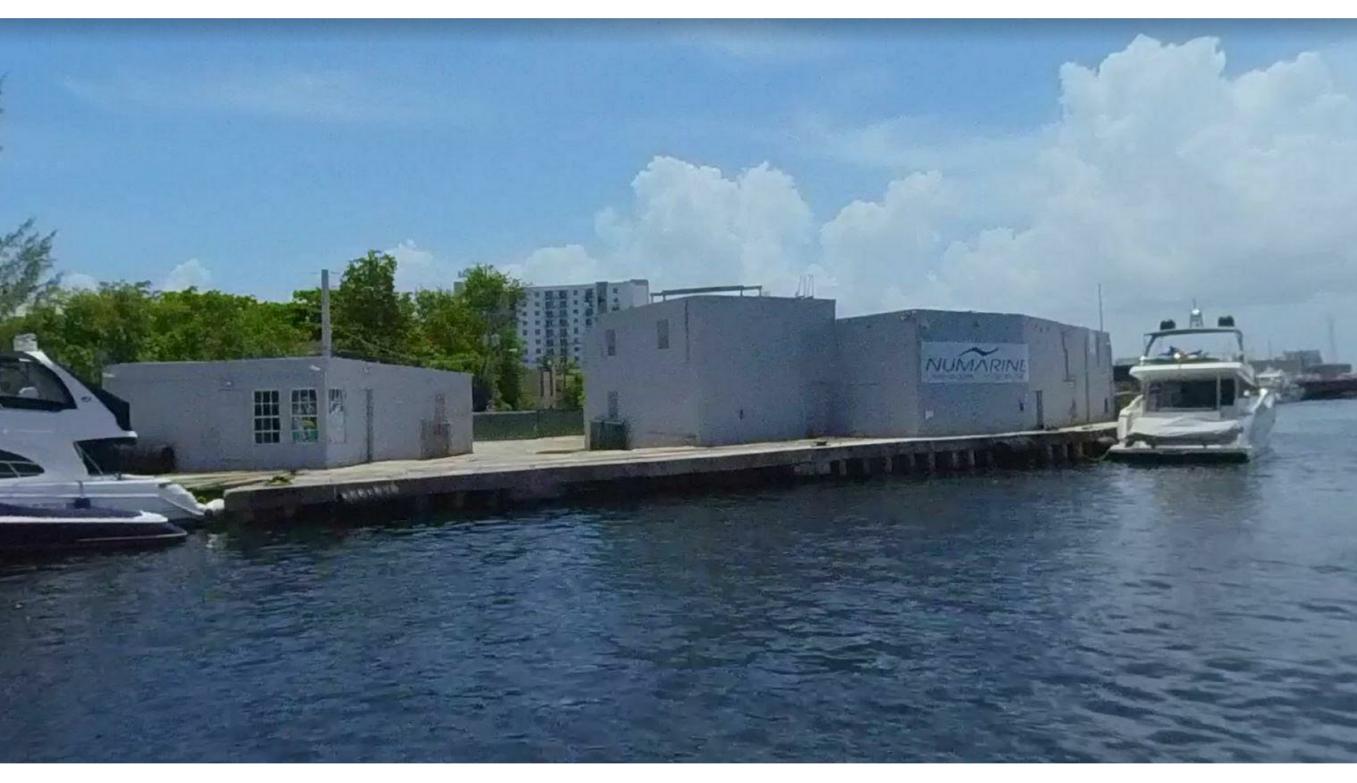

2 **E - Miami River**A004 1/8" = 1'-0"

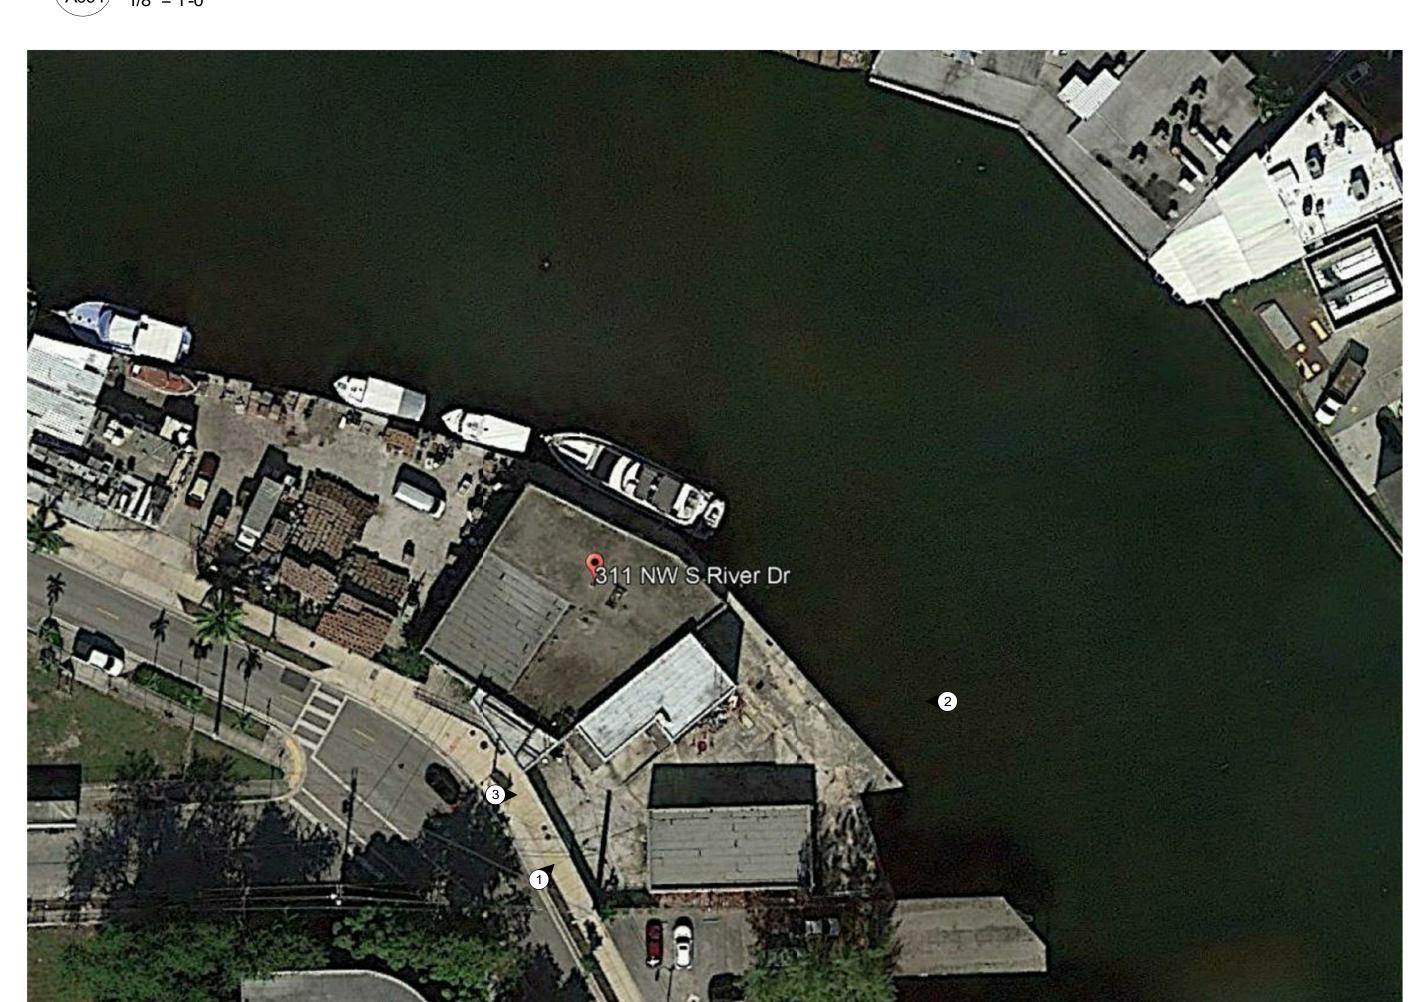



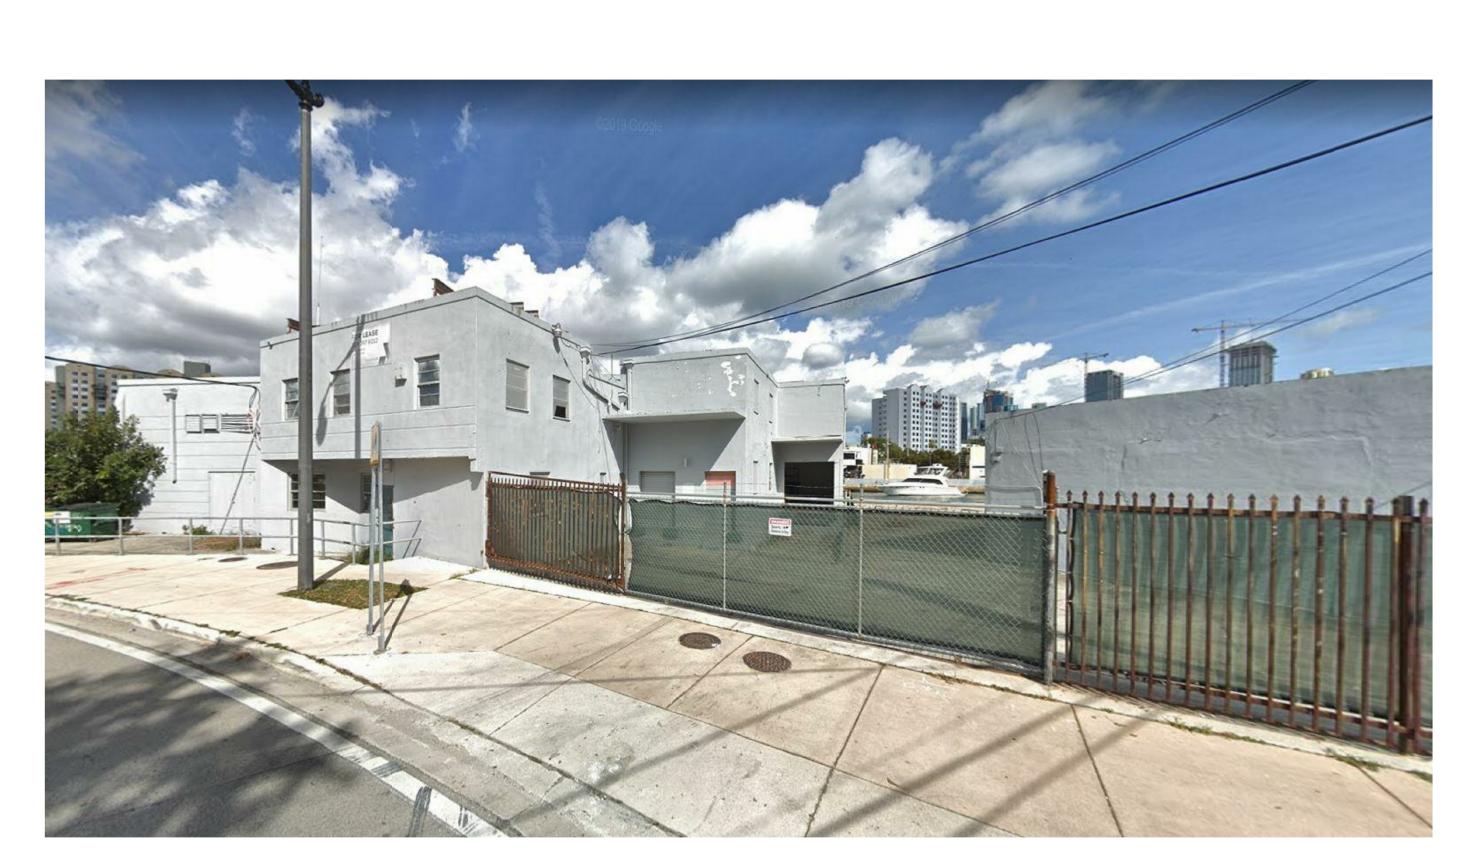









AR93026 FL COA: AA26001254

542 Douglas Avenue Dunedin, FL 34698 727.736.6000

www.dlwarchitects.com established 1981 DRAWN CM EDIT DATE


11/21/2019 10:29:32 AM ISSUE DATE 06/12/19 SCALE

As indicated JOB NUMBER 19-004

PROJECT STATUS SCHEMATIC DESIGN SHEET NAME SITE PLAN

SHEET NUMBER A006.

No. DESCRIPTION DATE

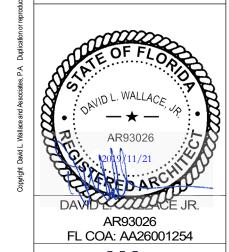

542 Douglas Avenue Dunedin, FL 34698 727.736.6000 www.dlwarchitects.com established 1981


DRAWN Author EDIT DATE 11/20/2019 10:10:08 AM ISSUE DATE 10/14/19

SCALE 1/8" = 1'-0" JOB NUMBER


19-004 PROJECT STATUS

SCHEMATIC DESIGN SHEET NAME BUILDING 301 - FIRST FLOOR

SHEET NUMBER A007.

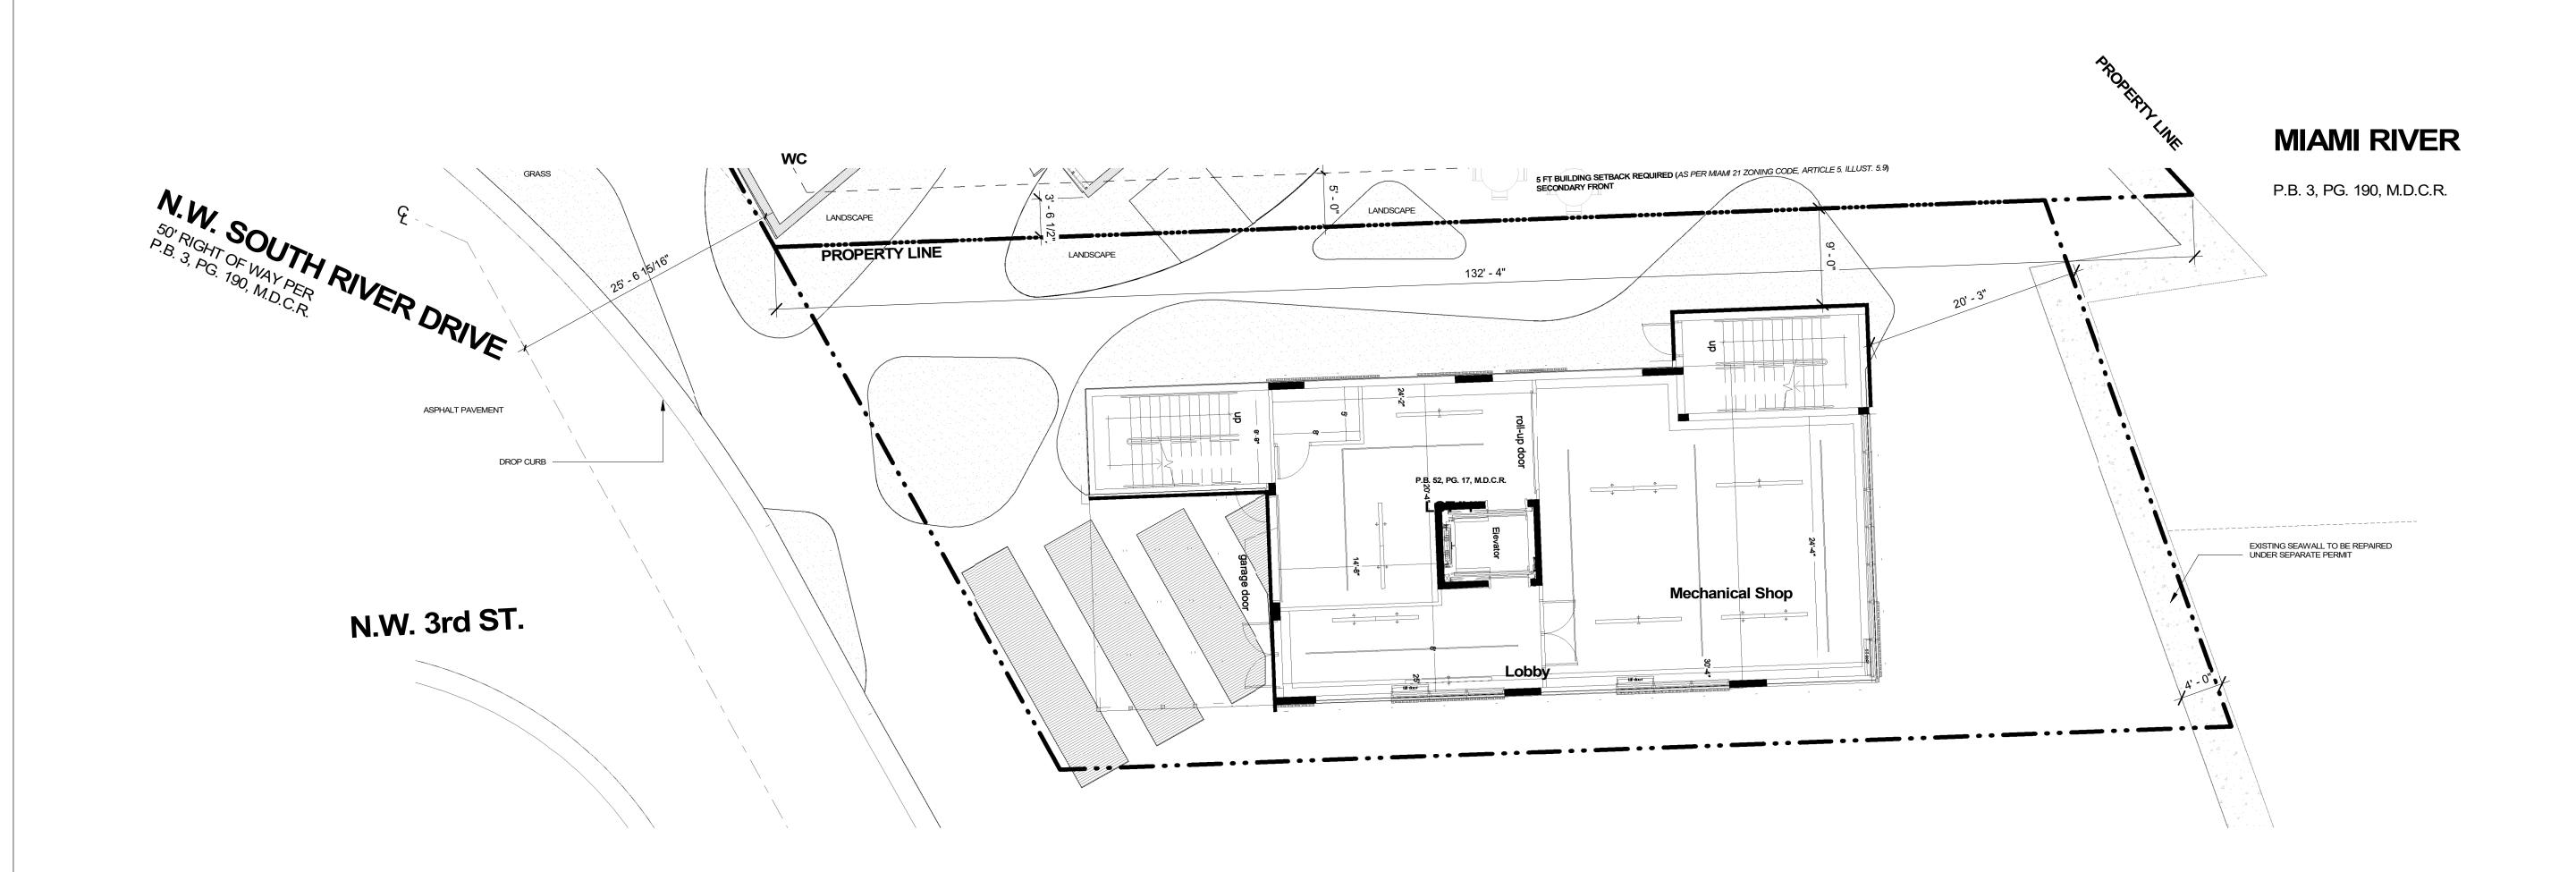

1 **BUILDING 301 - FIRST FLOOR** 1/8" = 1'-0"

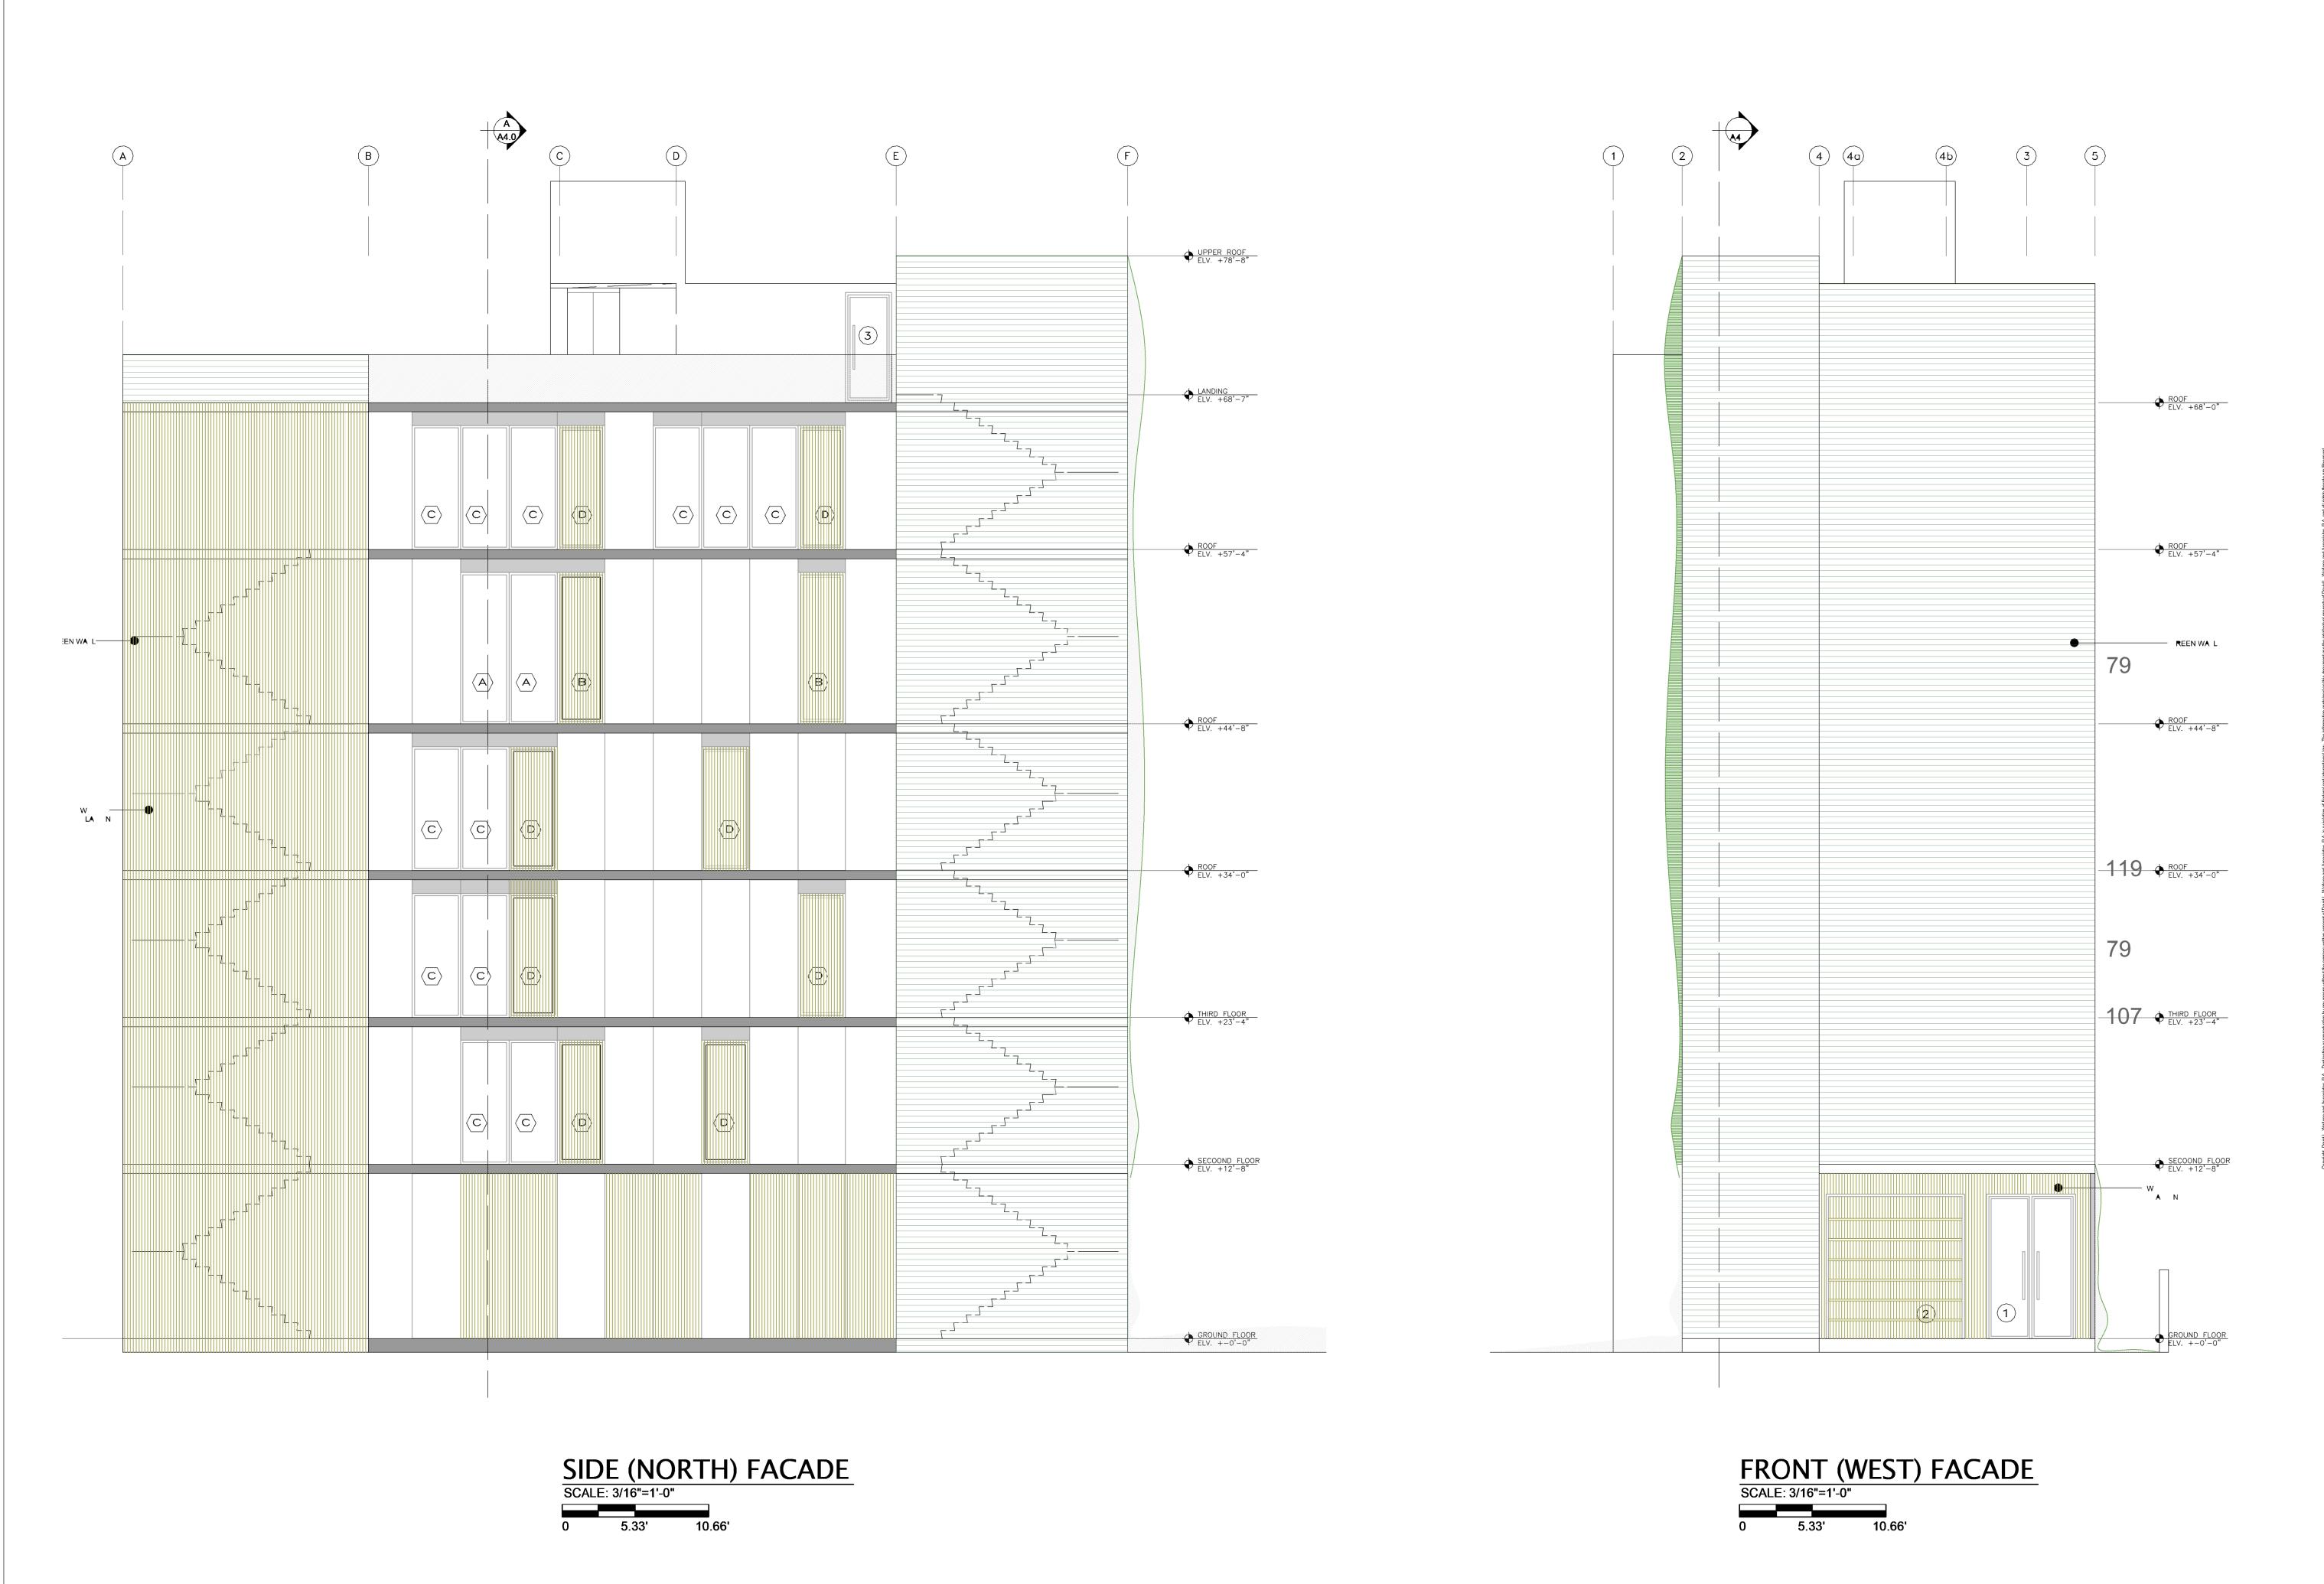

AR93026 FL COA: AA26001254

No. DESCRIPTION DATE


architects
542 Douglas Avenue
Dunedin, FL 34698
727.736.6000 www.dlwarchitects.com established 1981 Author EDIT DATE ISSUE DATE

11/20/2019 10:10:10 AM 10/22/19 SCALE

3/16" = 1'-0" JOB NUMBER PROJECT STATUS SCHEMATIC DESIGN SHEET NAME BUILDING ELEVATIONS

SHEET NUMBER **800A**



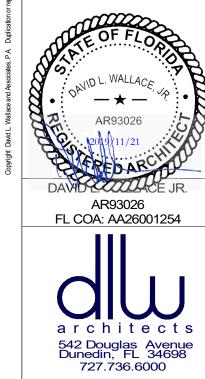

www.dlwarchitects.com established 1981

542 Douglas Avenue Dunedin, FL 34698

727.736.6000

www.dlwarchitects.com established 1981

Author EDIT DATE 11/20/2019 10:10:14 AM ISSUE DATE 10/02/19

SCALE 12" = 1'-0" JOB NUMBER

PROJECT STATUS SCHEMATIC DESIGN SHEET NAME OFFICE TOWER_Photo - 1

No. DESCRIPTION DATE

AR93026 FL COA: AA26001254

architects
542 Douglas Avenue
Dunedin, FL 34698
727.736.6000 www.dlwarchitects.com established 1981

DRAWN Author EDIT DATE 11/20/2019 10:10:17 AM ISSUE DATE 10/02/19

SCALE 12" = 1'-0" JOB NUMBER 19-004

PROJECT STATUS SCHEMATIC DESIGN

SHEET NAME OFFICE TOWER_Photo - 7

AR93026 FL COA: AA26001254

542 Douglas Avenue Dunedin, FL 34698 727.736.6000

www.dlwarchitects.com established 1981 DRAWN Author EDIT DATE 11/21/2019 12:48:22 PM

ISSUE DATE 10/02/19 SCALE 19-004

12" = 1'-0" JOB NUMBER

PROJECT STATUS SCHEMATIC DESIGN SHEET NAME OFFICE TOWER_Photo - 8

AR93026
DAWD L. WALLACE

AR93026
DAWD L. WALLACE

AR93026
FL COA: AA26001254

542 Douglas Avenue Dunedin, FL 34698 727.736.6000

www.dlwarchitects.com established 1981

DRAWN
Author
EDIT DATE
11/21/2019 12:50:23 PM
ISSUE DATE
10/02/19
SCALE

12" = 1'-0"

JOB NUMBER

19-004

PROJECT STATUS

SCHEMATIC DESIGN

SHEET NAME OFFICE TOWER_Photo - 9

OMMERCIAL BUILDING WIT ANCILLARY FOOD SERVICE ESTABLISHMENT

No. DESCRIPTION DATE