

ZONING DATA

Check List	Building Description	Miami 21 Zoning Code	Required (if) Provided (if)
1. Lot Width	5,000 L. min.	Same	1,050 ft. 15, 15
2. Lot Coverage	100% max.	Same	450, 42
3. Floor Area Ratio (FAR)	15,000 sq. ft. max. (20,000 sq. ft. max. for residential & lodging)	Same	1,050, 15, 15
4. Floor Use (see Miami 21-08B.1)	a. 11 or b. 8, 20% additional public & commercial	Same	
5. Floor Use (see Miami 21-08B.1)	a. 11 or b. 8, 20% additional public & commercial	Same	
6. Frontage at Front Entrance	70 ft. min.	Same	
7. Open Space Requirements	10% lot area min.	Same	
8. Lot Area (see Miami 21-08B.1)	150,000 sq. ft. max.	Same	
a. Principal Front	10 ft. min.	Same	
b. Secondary Front	10 ft. min.	Same	
c. Side	5 ft. min.	Same	
d. Rear	5 ft. min.	Same	
e. Abutting Side or Rear 15	10 ft. min. 1 through 3 story	Same	
f. Abutting Side or Rear 14	10 ft. min. 6 through 8 story	Same	
g. Abutting Side or Rear 13	10 ft. min. 1 through 3 story	Same	
h. Abutting Side or Rear 12	10 ft. min. 1 through 3 story	Same	
i. Abutting Side or Rear 11	10 ft. min. 1 through 3 story	Same	
j. Abutting Side or Rear 10	10 ft. min. 1 through 3 story	Same	
k. Abutting Side or Rear 9	10 ft. min. 1 through 3 story	Same	
l. Abutting Side or Rear 8	10 ft. min. 1 through 3 story	Same	
m. Abutting Side or Rear 7	10 ft. min. 1 through 3 story	Same	
n. Abutting Side or Rear 6	10 ft. min. 1 through 3 story	Same	
o. Abutting Side or Rear 5	10 ft. min. 1 through 3 story	Same	
p. Abutting Side or Rear 4	10 ft. min. 1 through 3 story	Same	
q. Abutting Side or Rear 3	10 ft. min. 1 through 3 story	Same	
r. Abutting Side or Rear 2	10 ft. min. 1 through 3 story	Same	
cf. Abutting Side or Rear -90	10 ft. min. 1 through 3 story	Same	
cg. Abutting Side or Rear -91	10 ft. min. 1 through 3 story	Same	
ch. Abutting Side or Rear -92	10 ft. min. 1 through 3 story	Same	
ci. Abutting Side or Rear -93	10 ft. min. 1 through 3 story	Same	
cj. Abutting Side or Rear -94	10 ft. min. 1 through 3 story	Same	
ck. Abutting Side or Rear -95	10 ft. min. 1 through 3 story	Same	
cl. Abutting Side or Rear -96	10 ft. min. 1 through 3 story	Same	
cm. Abutting Side or Rear -97	10 ft. min. 1 through 3 story	Same	
cn. Abutting Side or Rear -98	10 ft. min. 1 through 3 story	Same	
co. Abutting Side or Rear -99	10 ft. min. 1 through 3 story	Same	
cp. Abutting Side or Rear -100	10 ft. min. 1 through 3 story	Same	


Fransisco S. Gonzalez-Zoning Plans Examiner

WATERFRONT DESIGN GUIDELINES ZONES, MIAMI 21, COMPLIANCE-SEE DETAILS A-2



SITE PLAN

1" = 1'-0"

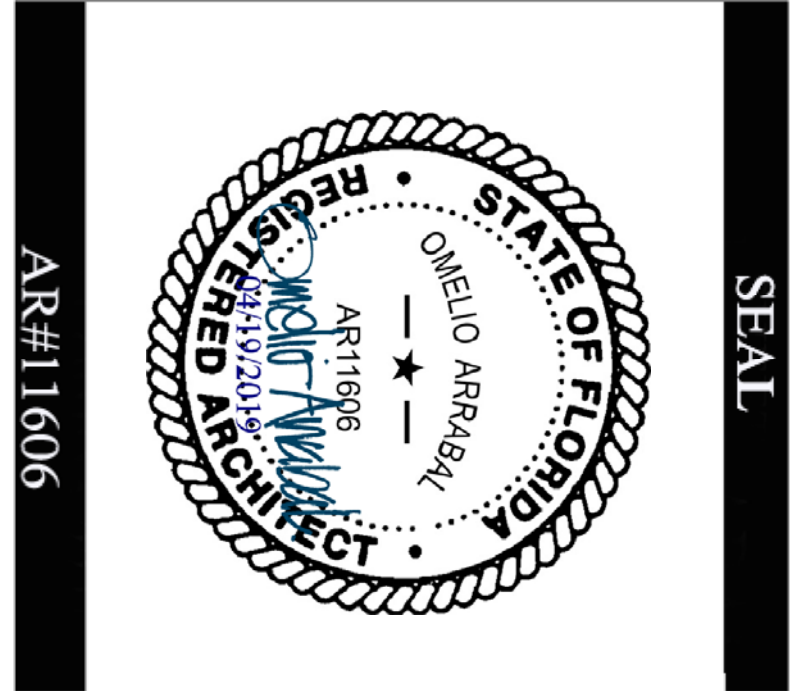

OMIELTO ARRABAL
ARCHITECT
4900 SW 74th COURT
MIAMI, FLORIDA 33155

PROJECT:
TUP PERMIT
43-451 S MIAMI AVE
RIVERSIDE SPECIAL EVENT
MIAMI, FL

PHONE:
305-665-1652

FAX:
305-663-9592

EMAIL:
oarr@delisouth.net

WEB:
http://oe-architect.com

REVISION:

DATE: 3/19/2019
JOB NO:
DRAWN: